


GROUND PLAN

60 SEATS

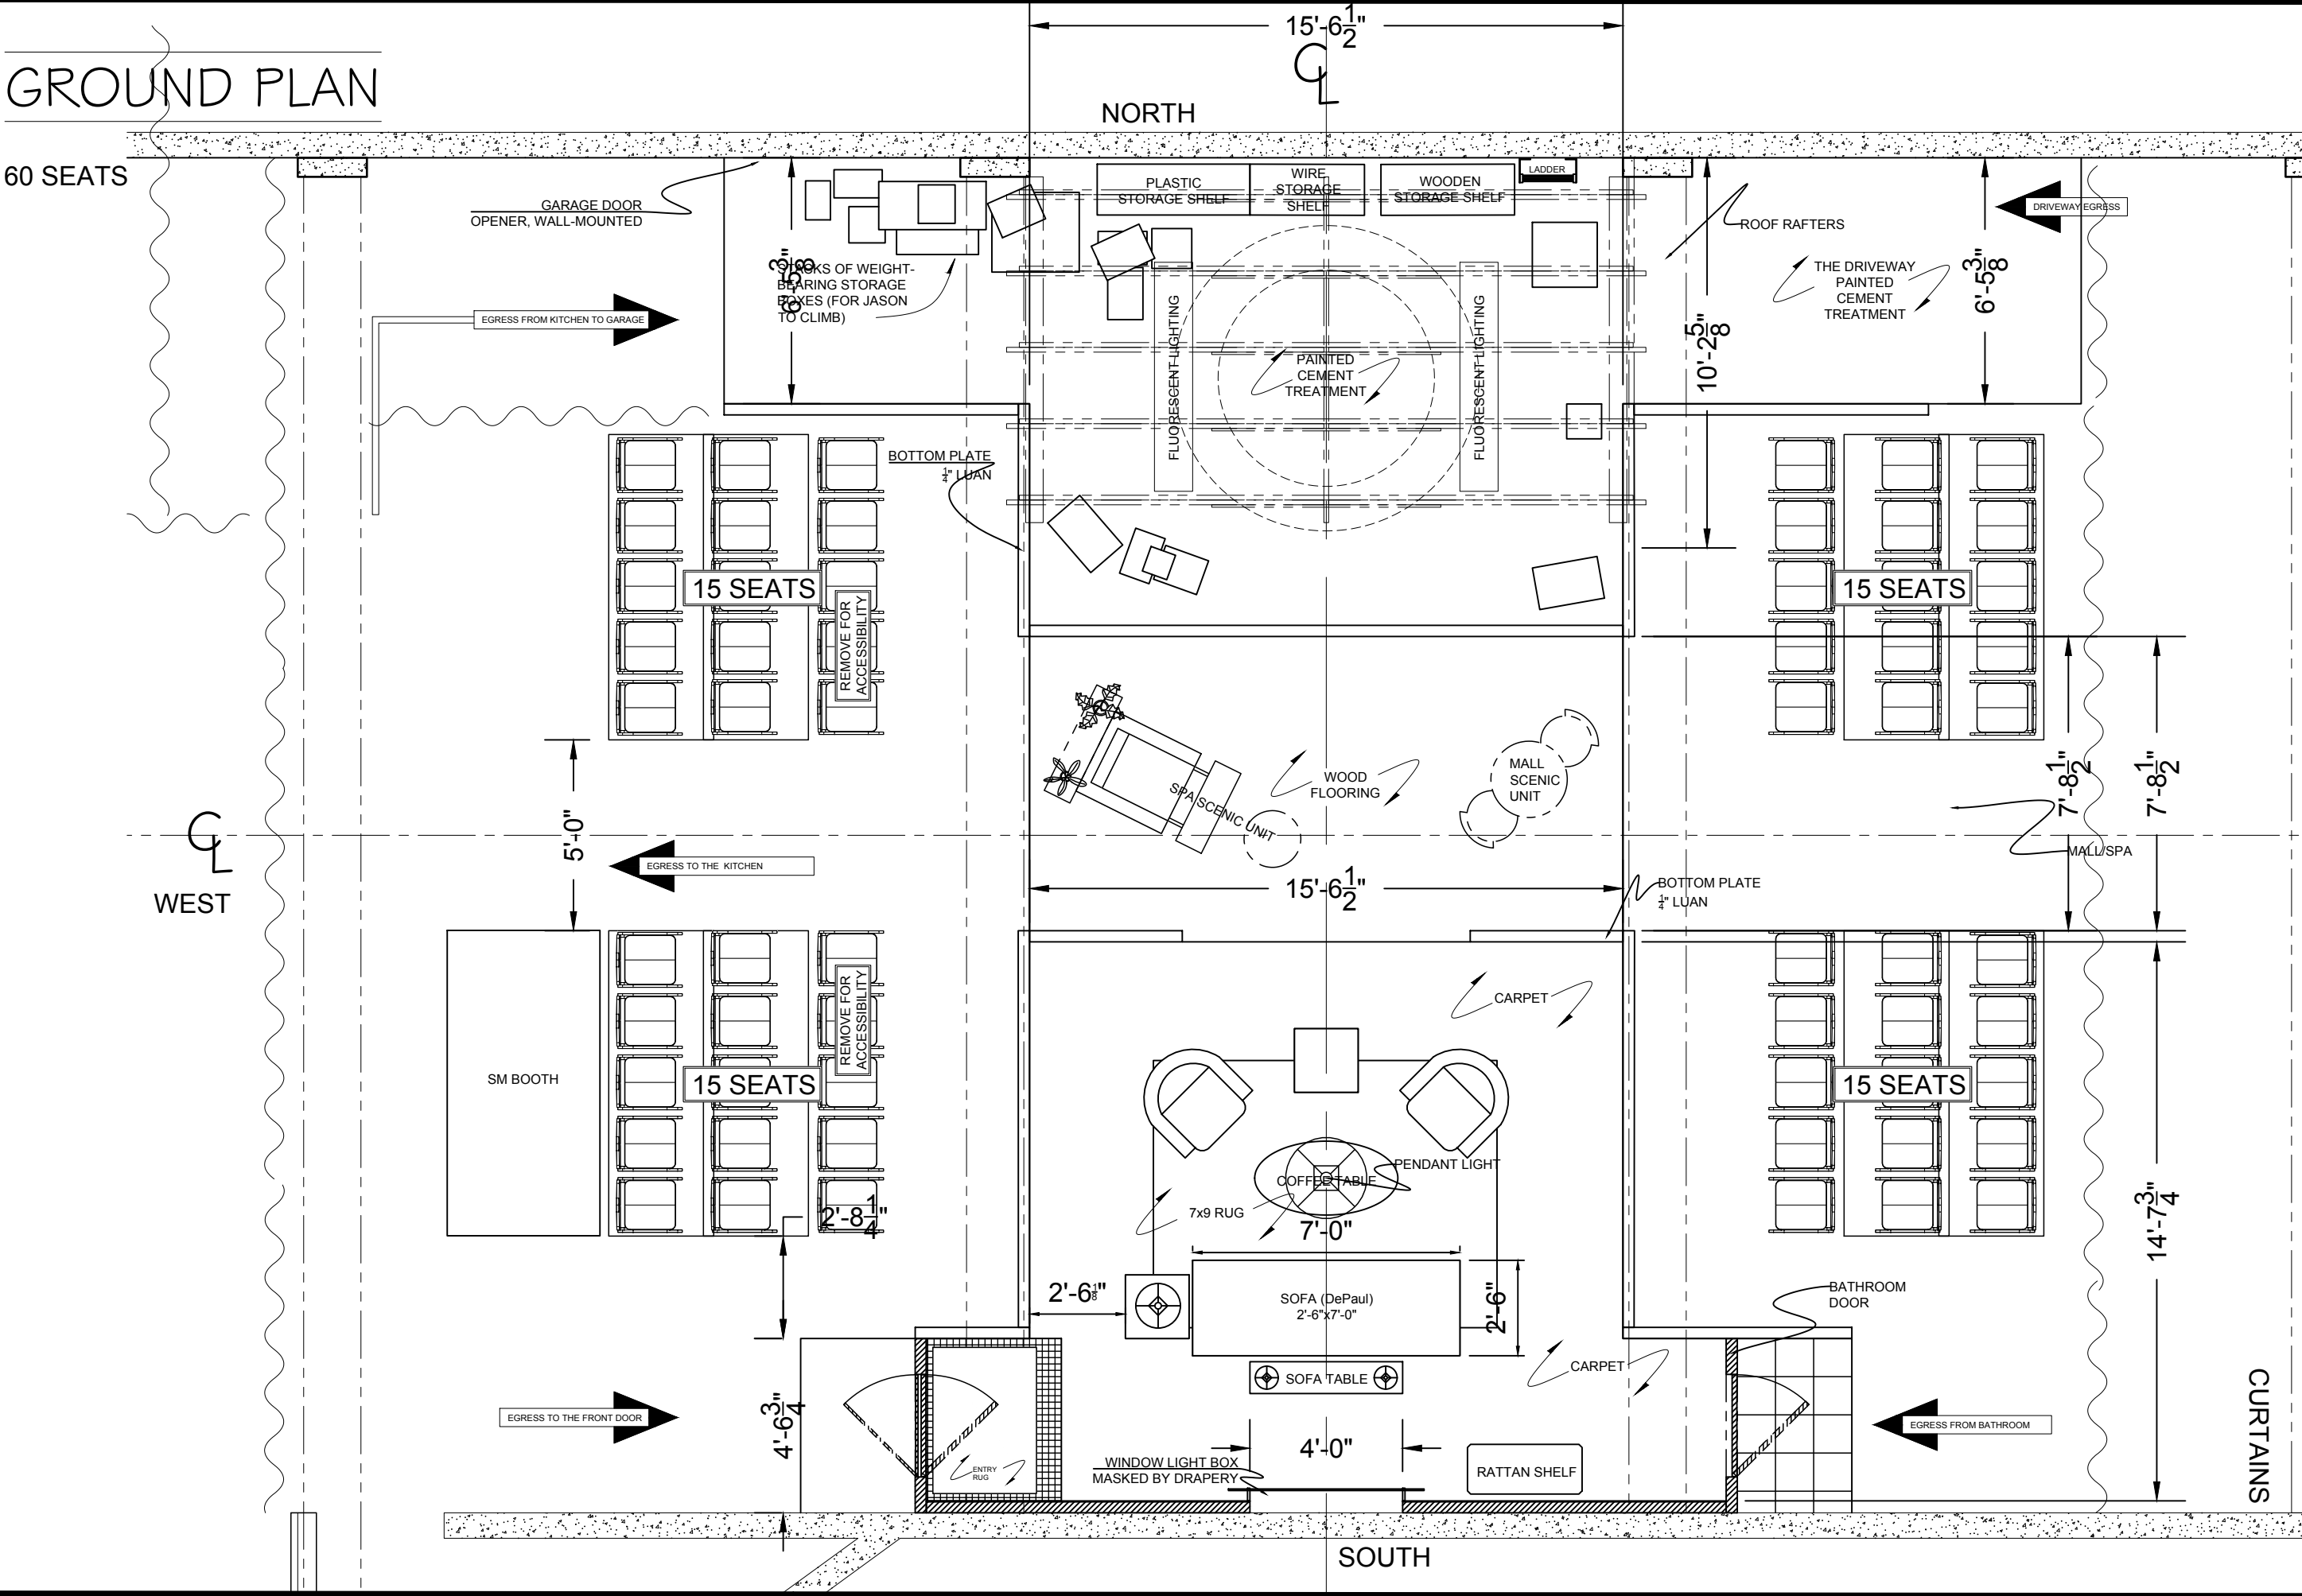

NOTE: Drawings represent visual concepts and constructor suggestions only. Designer is not responsible for structural appropriateness and will not assume responsibility for construction, and/or handling of items being produced or manufactured.

CYGNUS
GROUND PLAN, REVISED
DATE: 15 JANUARY 2025
SCALE: 1/4" = 1'-0" OR AS NOTED

JONHEE PARK
Scenic Design
email | jonheepark.scenicdesign@gmail.com
phone | 773.318.7125
DRAWN BY: JHP
DIRECTED BY: Brittany Burch

THE GIFT THEATRE
at
Filament Theatre

